



ALFERES
ESCALA: 1/1500



KM 27
ESCALA: 1/1500

9 Microsoft Corporation © 2019 DigitalGlobe ©CNES (2019) Distribution Airbus DS

©CNES (2019) Distribution Airbus DS



SÃO JOAQUIM
ESCALA: 1/1500



SÃO JOAQUIM
ESCALA: 1/1500



© 2019 Microsoft Corporation © 2019 DigitalGlobe ©CNES (2019) Distribution Airbus DS

© 2019 DigitalGlobe ©CNES (2019) Distribution Airbus DS

Proj. Básico
CNE CRE 3281-0

LEGENDA

- LAGO, RIO, ETC
- MURO
- CERCA
- EDIFICAÇÕES
- VEGETAÇÃO
- PARALELEPÍPEDO
- CURVA DE NÍVEL

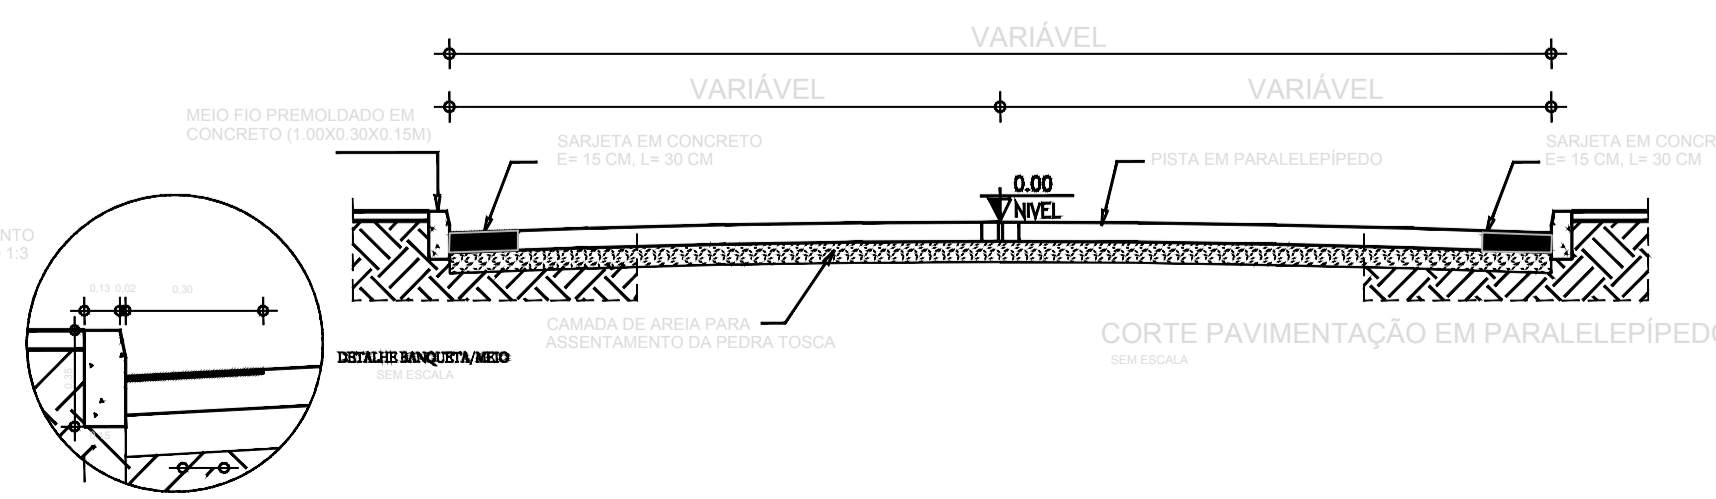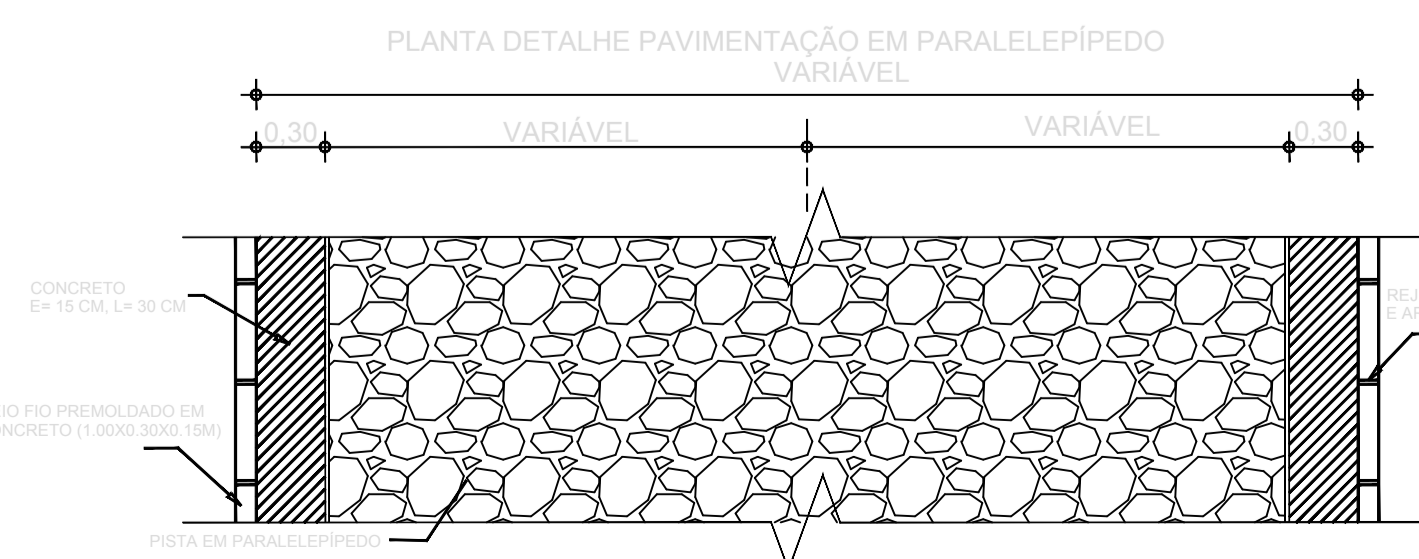

PREFEITURA MUNICIPAL DE SENADOR POMPEU - CE

PROJETO: PAVIMENTAÇÃO EM PARALELEPÍPEDO COM REJUNTAMENTO			PROJETO BÁSICO ALFERES, KM 27 E SÃO JOAQUIM		
PROJETO: _____ ENG. CIVIL	DESENHISTA: _____	FASE DE PROJETO: PROJ. BÁSICO	ESCALA: NO DESENHO	PROJ. BÁSICO	PRANCHA Nº 13/19